
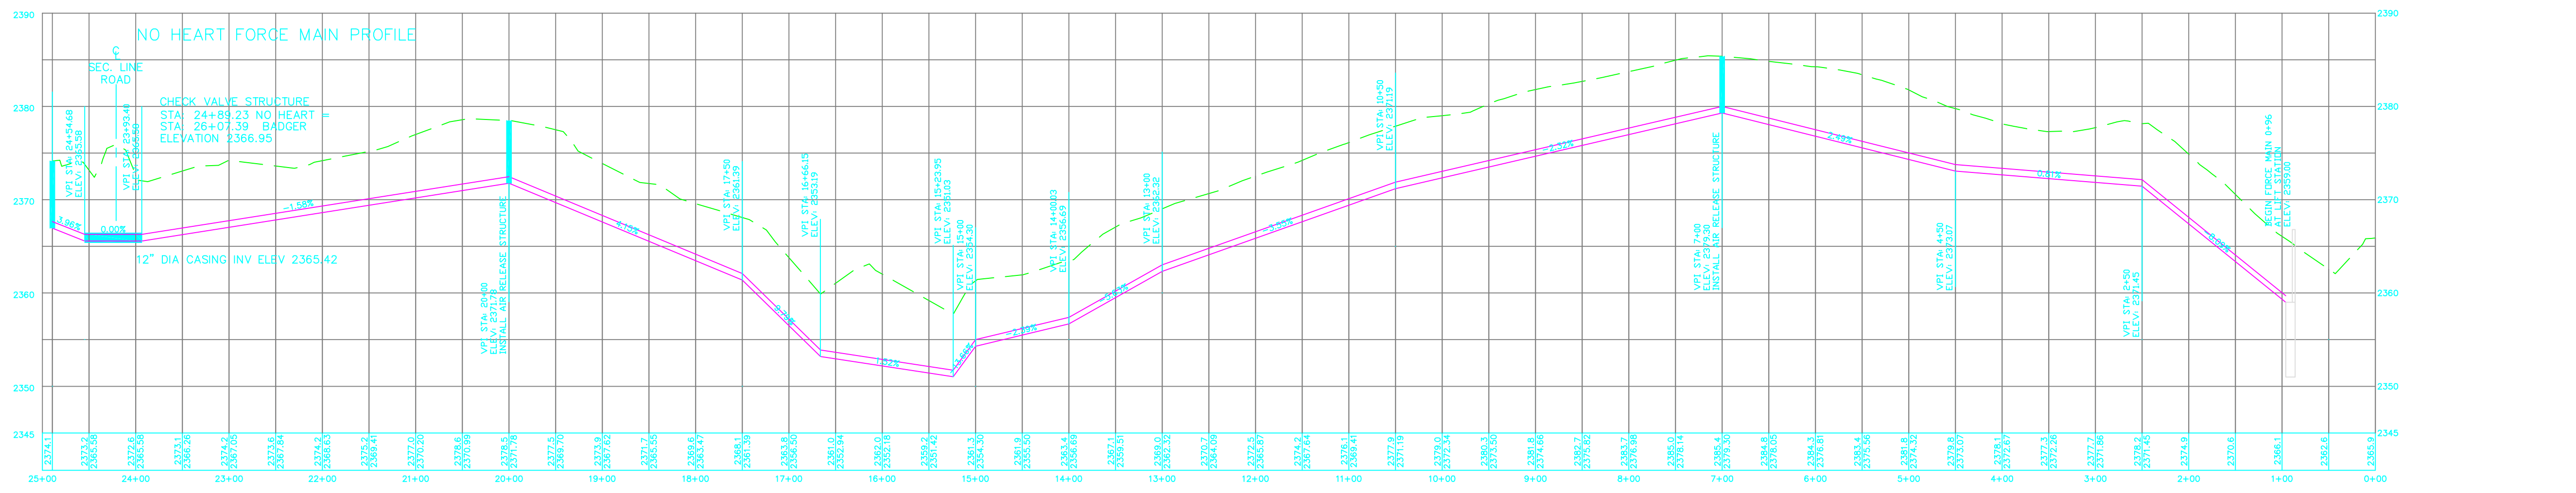


SCALE: 1 INCH=100 FEET


TABLE OF FORCE MAIN STRUCTURES	
STRUCTURE	STATION
BADGER FORCE MAIN	
AIR RELEASE	10+50
AIR RELEASE	16+00
CHECK VALVE	26+07.39
AIR RELEASE	42+00
DISCHARGE MH	48+87.60
NO HEART FORCE MAIN	
AIR RELEASE	7+00
AIR RELEASE	20+00
CHECK VALVE	24+89.23

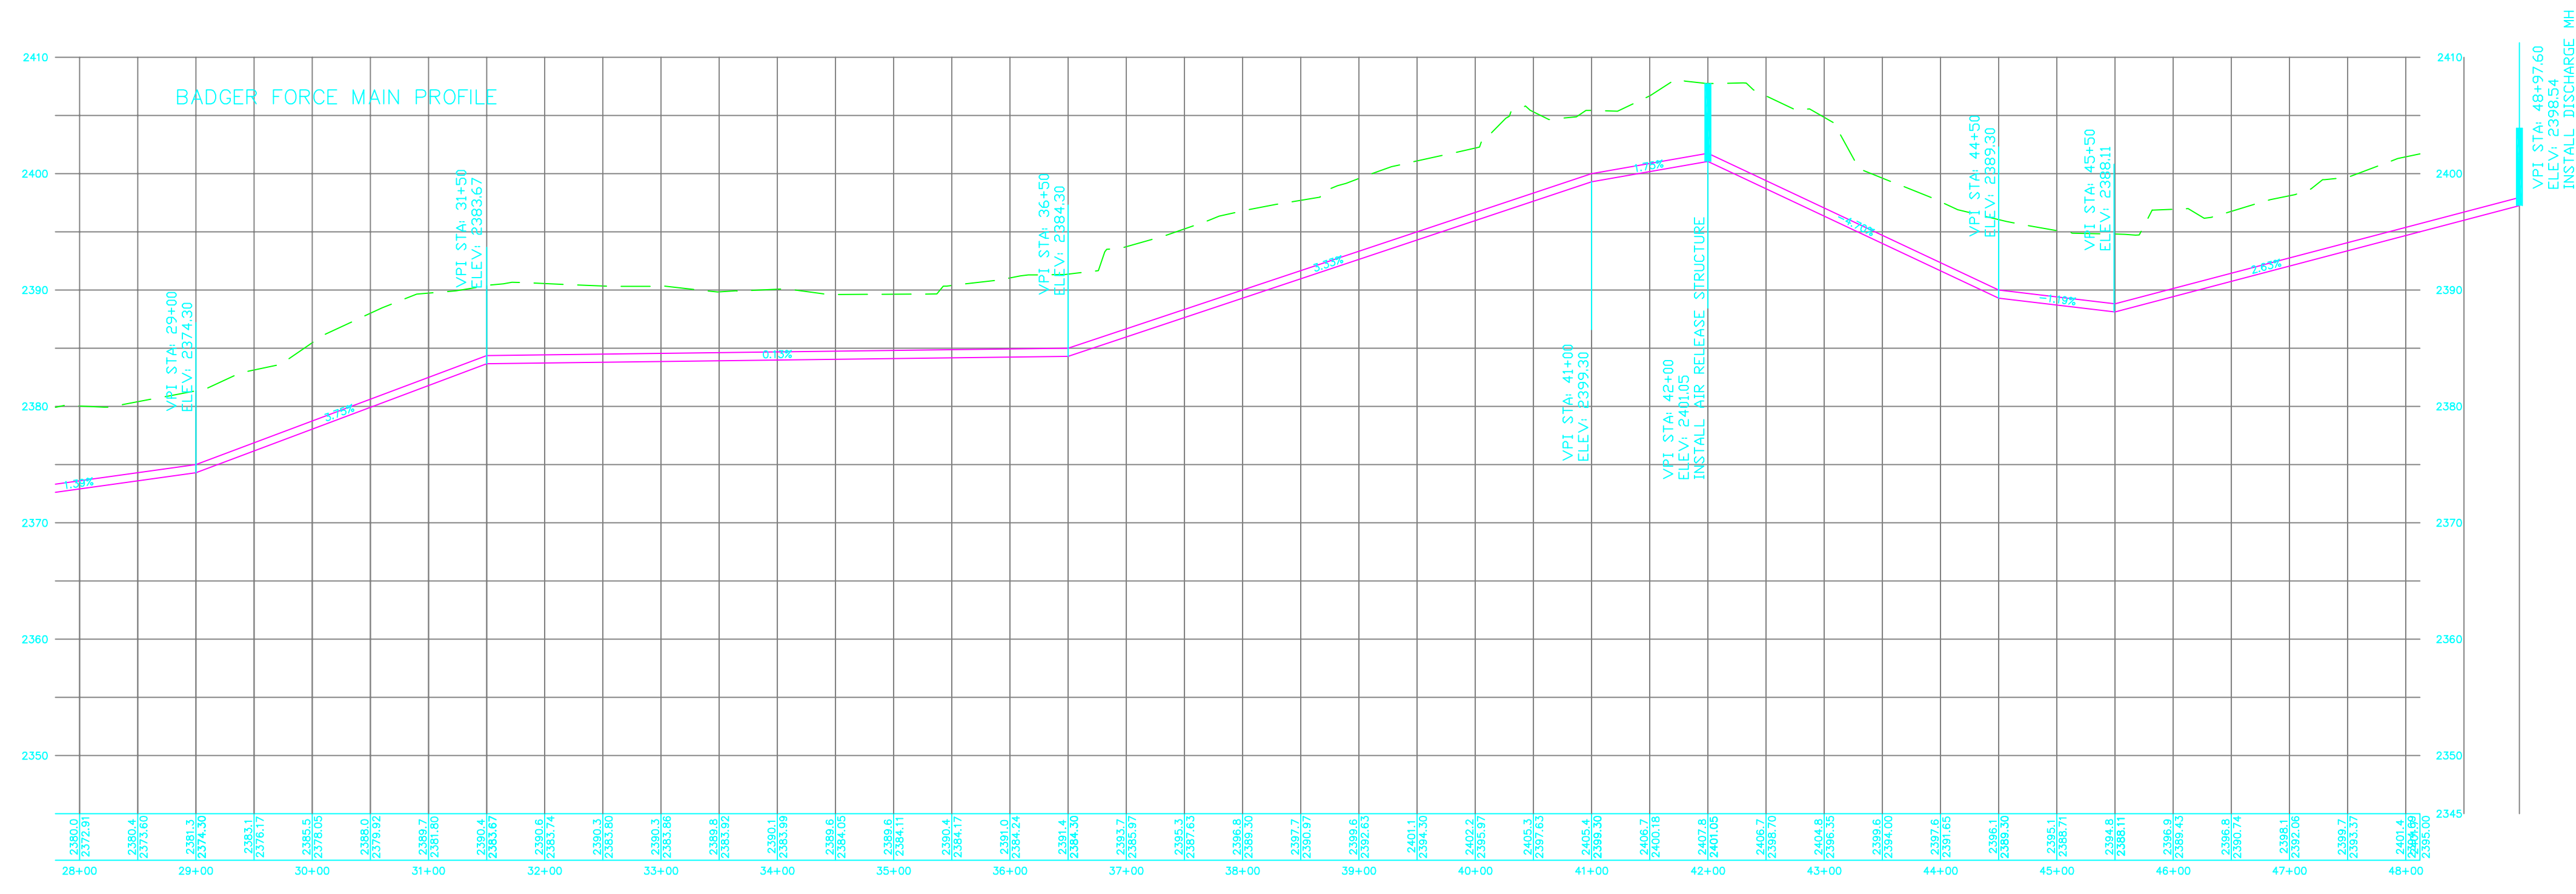

MAY 2007
FORCE MAIN - NEW PROFILE

PROJECT P0316
DATE 10/27/06
DRAWN BY JWB
REVISIONS

ENGINEERING AND ARCHITECTURE
301 West Capitol
Pierre, South Dakota 57501
Telephone 605-224-1132

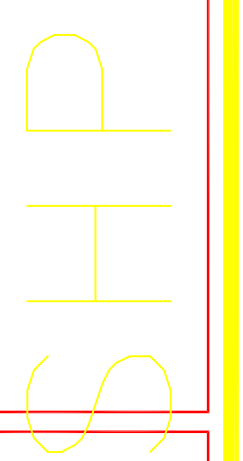

SANITARY FORCE MAIN
PROFILE SHEET

SHEET
C3.18

