
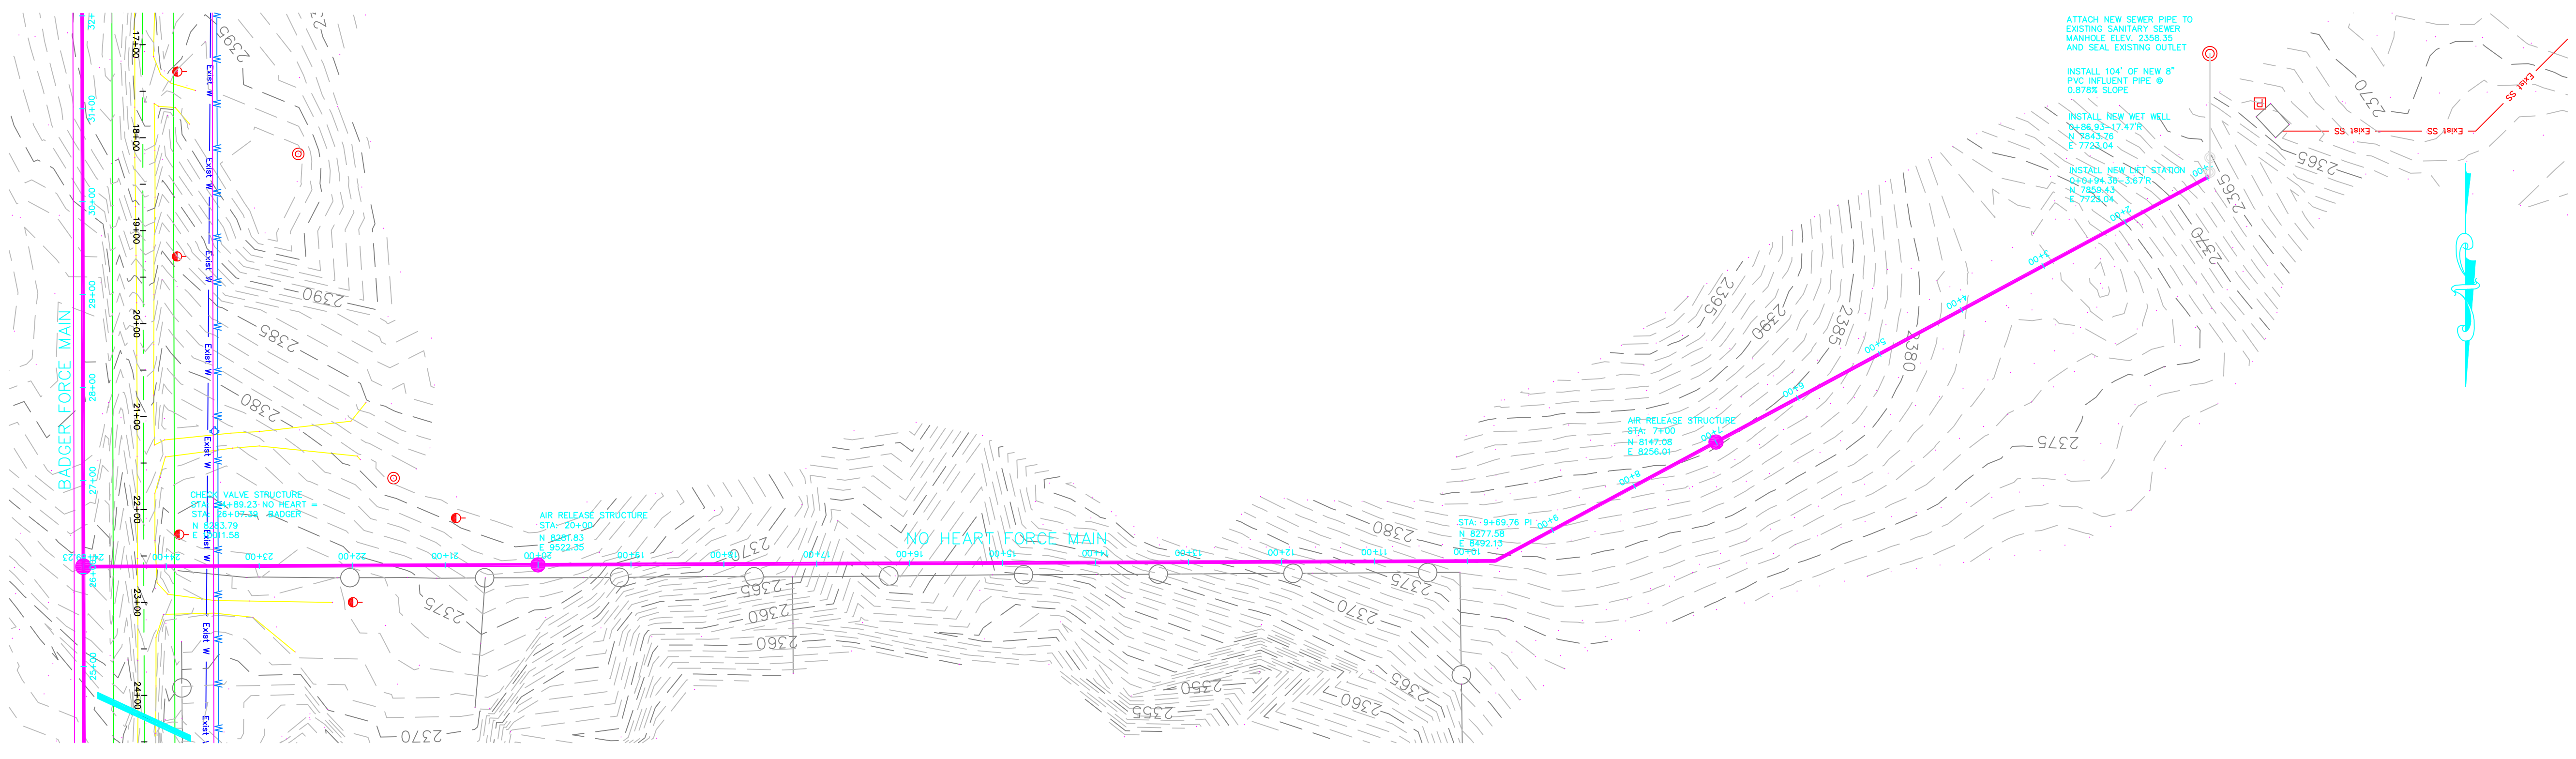


SCALE: 1 INCH=100 FEET

MAY 2007
FORCE MAIN - NEW PLAN

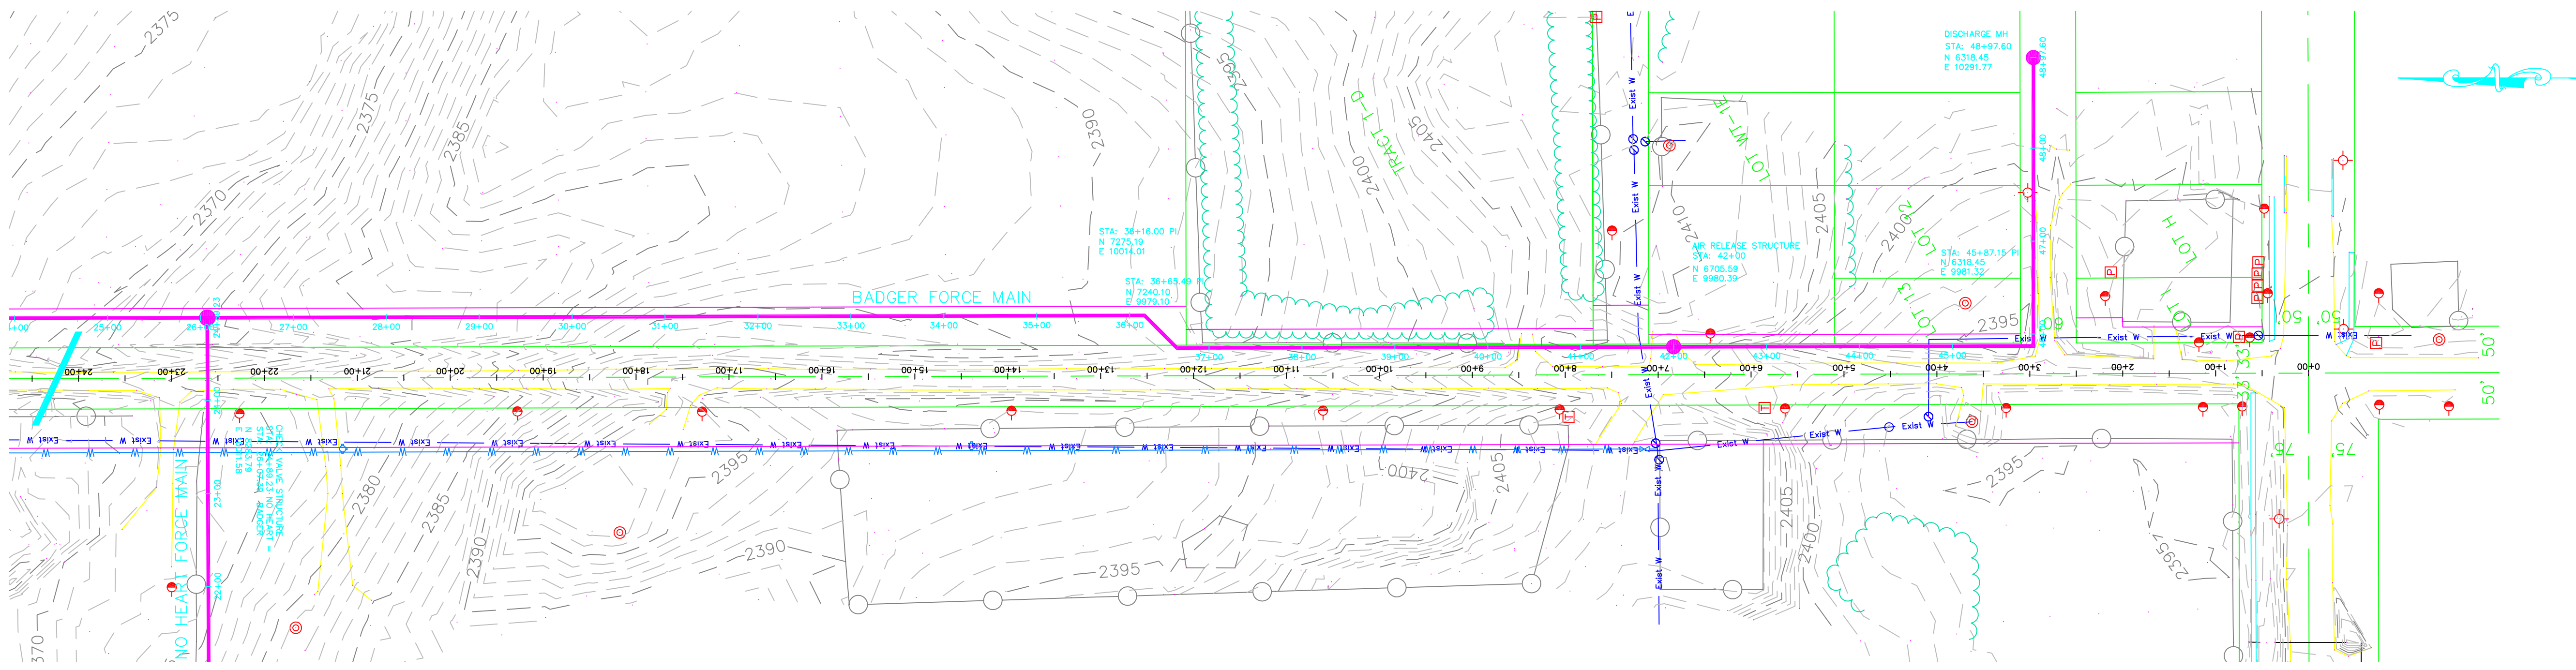

PROJECT	P0316
DATE	10/27/06
DRAWN BY	JWB
REVISIONS	

PROJECT CRHA-031 BADGER SUBDIVISION
CHEYENNE RIVER HOUSING AUTHORITY
EAGLE BUTTE, SOUTH DAKOTA

ENGINEERING AND ARCHITECTURE
301 West Capitol
Pierre, South Dakota 57501
Telephone 605-224-1132

SHP

SANITARY FORCE MAIN
PLAN SHEET

SHEET
C3.17
